



FIRST FLOOR 1725 SQ. FT. 8'-0" CEILING HEIGHT

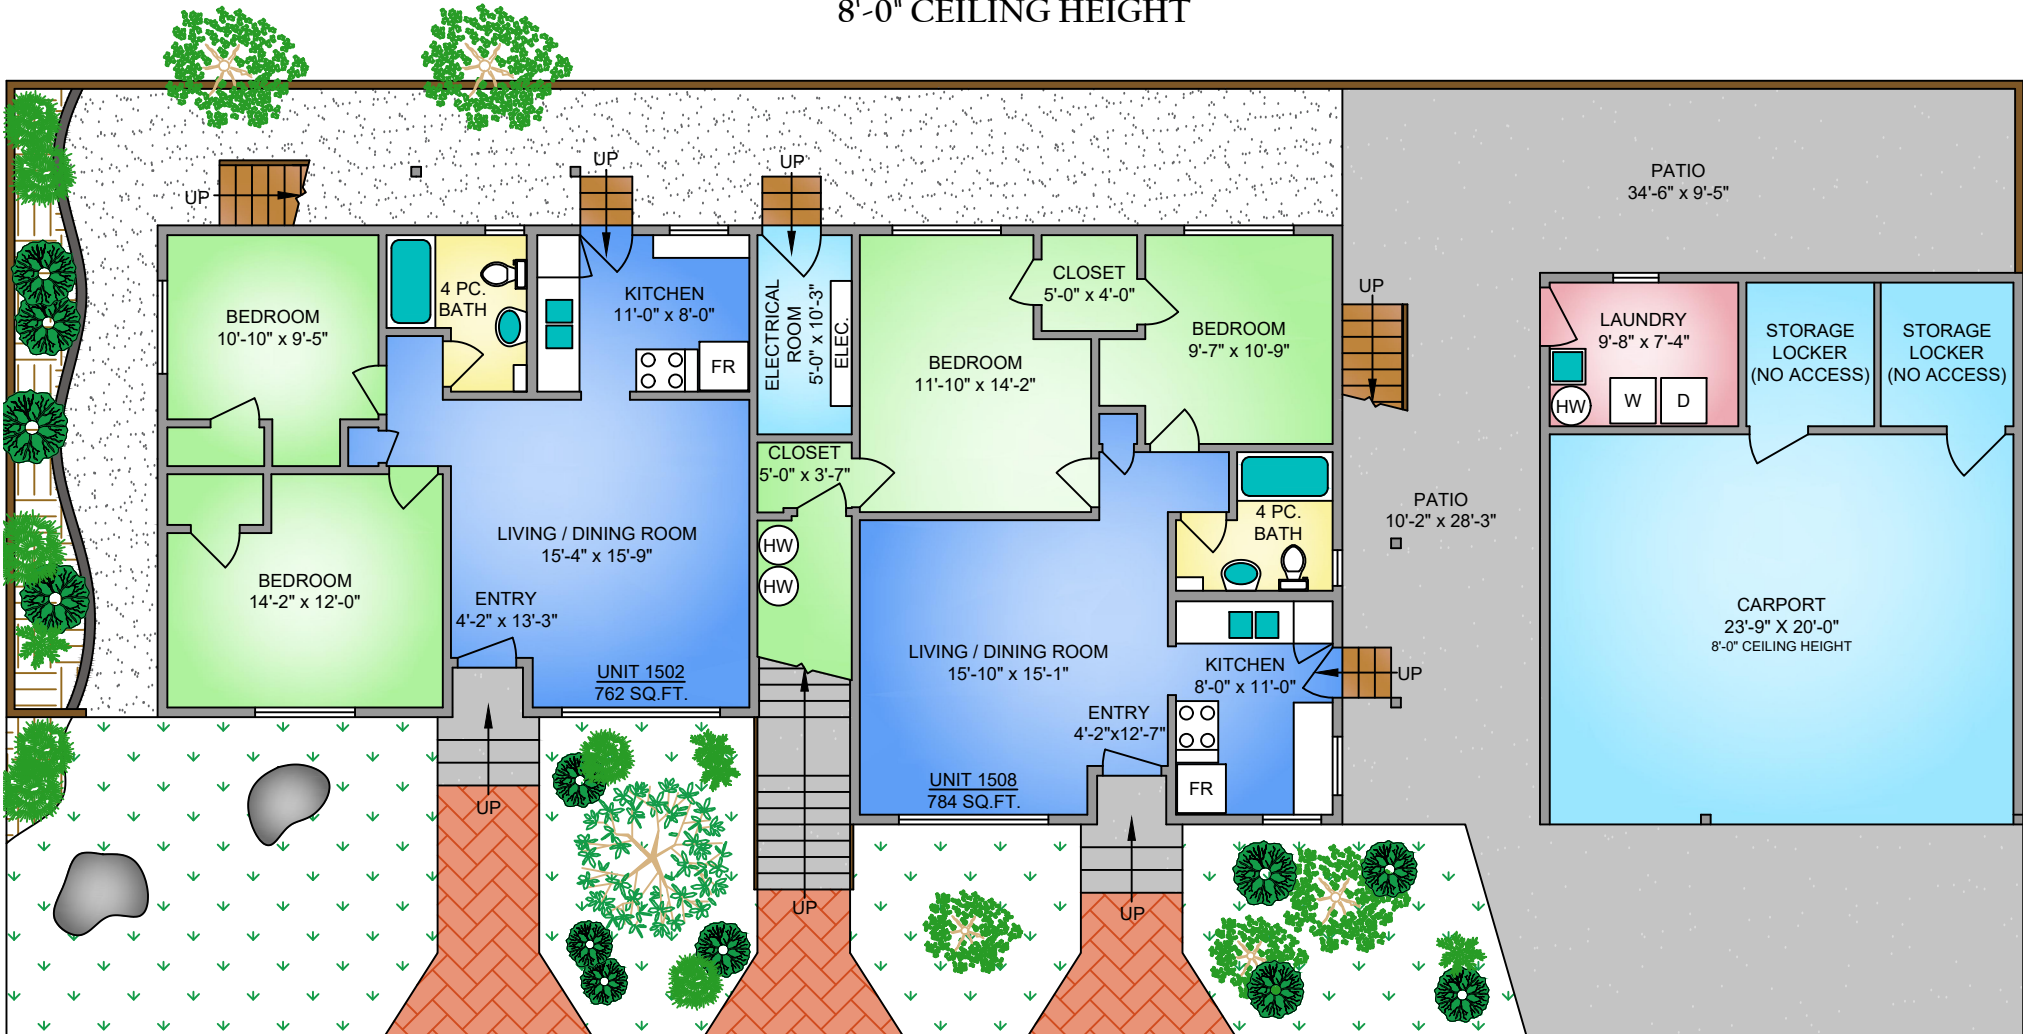

NORTH

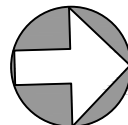


0' 5' 10'
SCALE


1502 - 1508 DAVIE STREET AUGUST 12, 2025 PREPARED FOR THE EXCLUSIVE USE OF ALEX CARROLL PLANS MAY NOT BE 100% ACCURATE, IF CRITICAL BUYER TO VERIFY.			
FLOOR	AREA (SQ. FT.)		
	FINISHED	CARPORT	DECK / PATIO
FIRST	1725	617	589
SECOND	1615	-	51
TOTAL	3340	617	640

SECOND FLOOR

1615 SQ. FT.
8'-0" CEILING HEIGHT

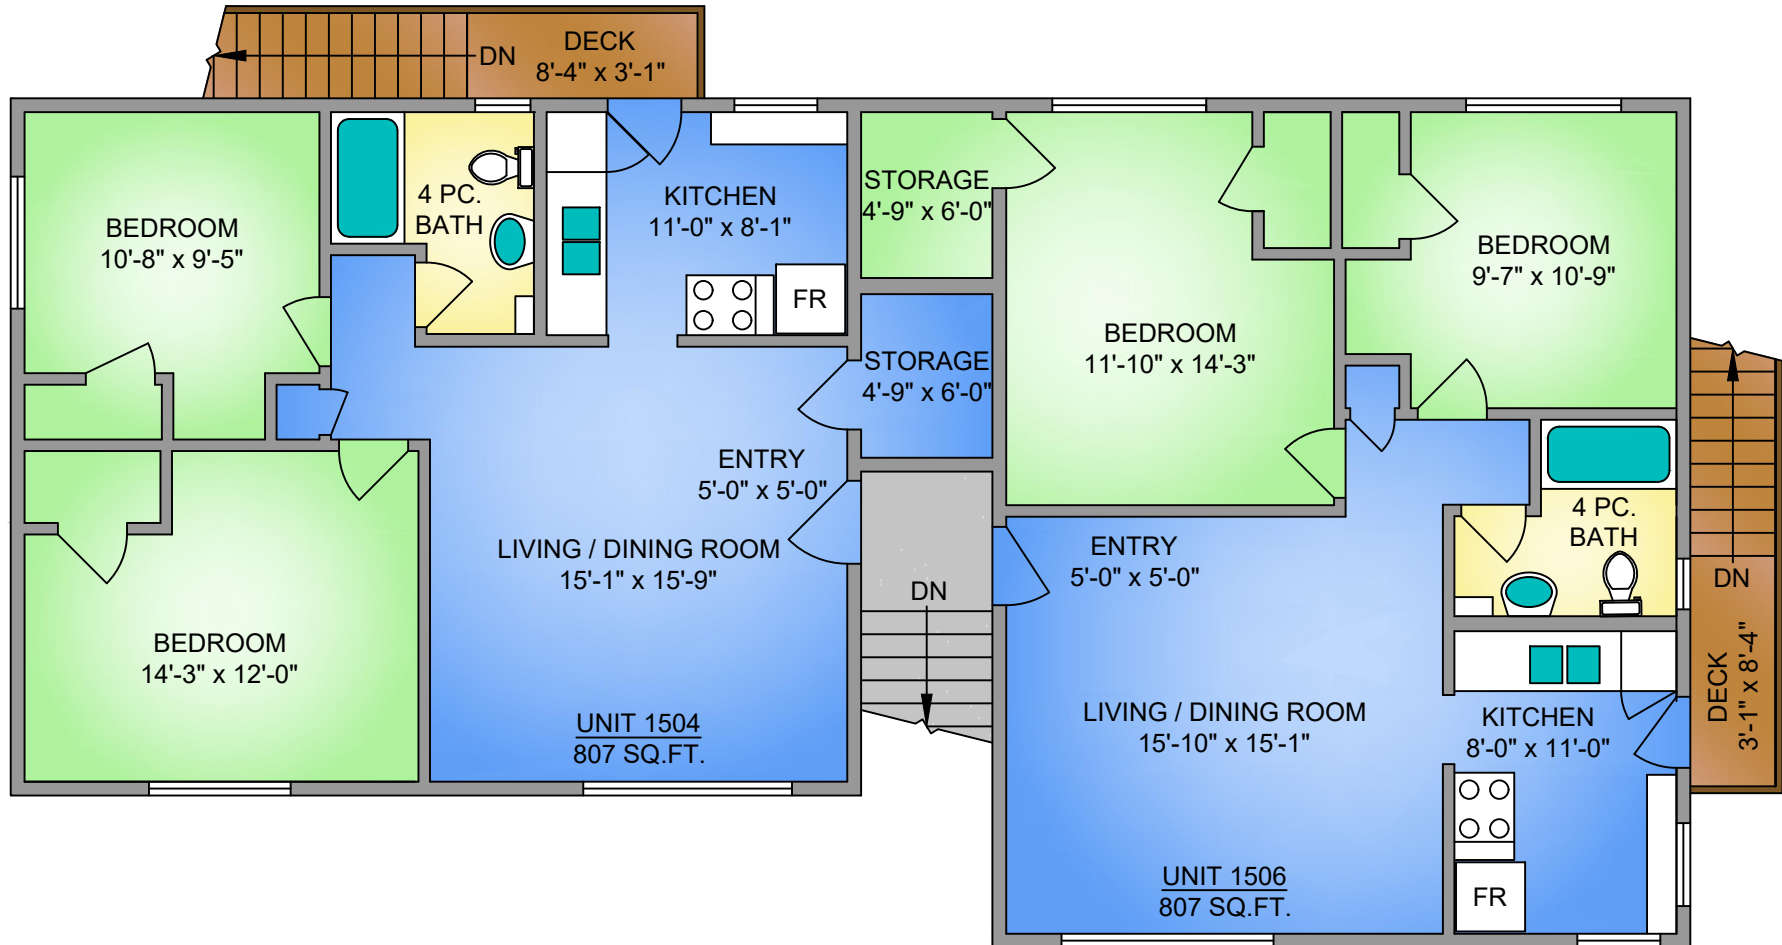

NORTH

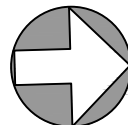

0' 3' 6'
SCALE

1502 - 1508 DAVIE STREET AUGUST 12, 2025 PREPARED FOR THE EXCLUSIVE USE OF ALEX CARROLL PLANS MAY NOT BE 100% ACCURATE, IF CRITICAL BUYER TO VERIFY.			
FLOOR	AREA (SQ. FT.)		
	FINISHED	CARPORT	DECK / PATIO
FIRST	1725	617	589
SECOND	1615	-	51
TOTAL	3340	617	640